



Comhairle Chontae Chill Chainnigh

Halla an Chontae Sraid Eoin Cill Chainnigh
R95 A39T

Pobail agus Áiteanna Inbhuanaithe a Chruthú

Kilkenny County Council

County Hall John Street Kilkenny
R95 A39T

Creating Sustainable Communities and Places



Date: 4th September, 2023

Our ref: D28/694/I

**TO: THE CATHAOIRLEACH
AND EACH MEMBER OF KILKENNY COUNTY COUNCIL**

**RE: DISPOSAL OF INTEREST IN LAND AT MILTOWN, KILMACOW,
CO. KILKENNY**

A Chara,

Notice is hereby given, that at a meeting of the Council to be held after the expiration of 10 days from the date of this notice, it is the intention of Kilkenny County Council, in accordance with Section 183 of the Local Government Act, 2001, to dispose of its interest in land at Miltown, Kilmacow, Co. Kilkenny - as identified on the attached map - to John Williams, Miltown, Kilmacow, Co. Kilkenny for the nominal sum of €10.00 and each party will be responsible for their own legal costs associated with the sale. Plot area measures 0.15 acre. The Consent of the Minister for Housing, Local Government and Heritage is not required. [Note: The Land Development Agency Act, 2021 requires that the disposal of any relevant public land by a Local Authority be firstly offered to the Land Development Agency for its consideration].

BACKGROUND


This land was acquired for the M9 Motorway Scheme but is now surplus to requirements.

Mise, le meas,


Martin Prendiville

Martin Prendiville
Head of Finance

Location Plan

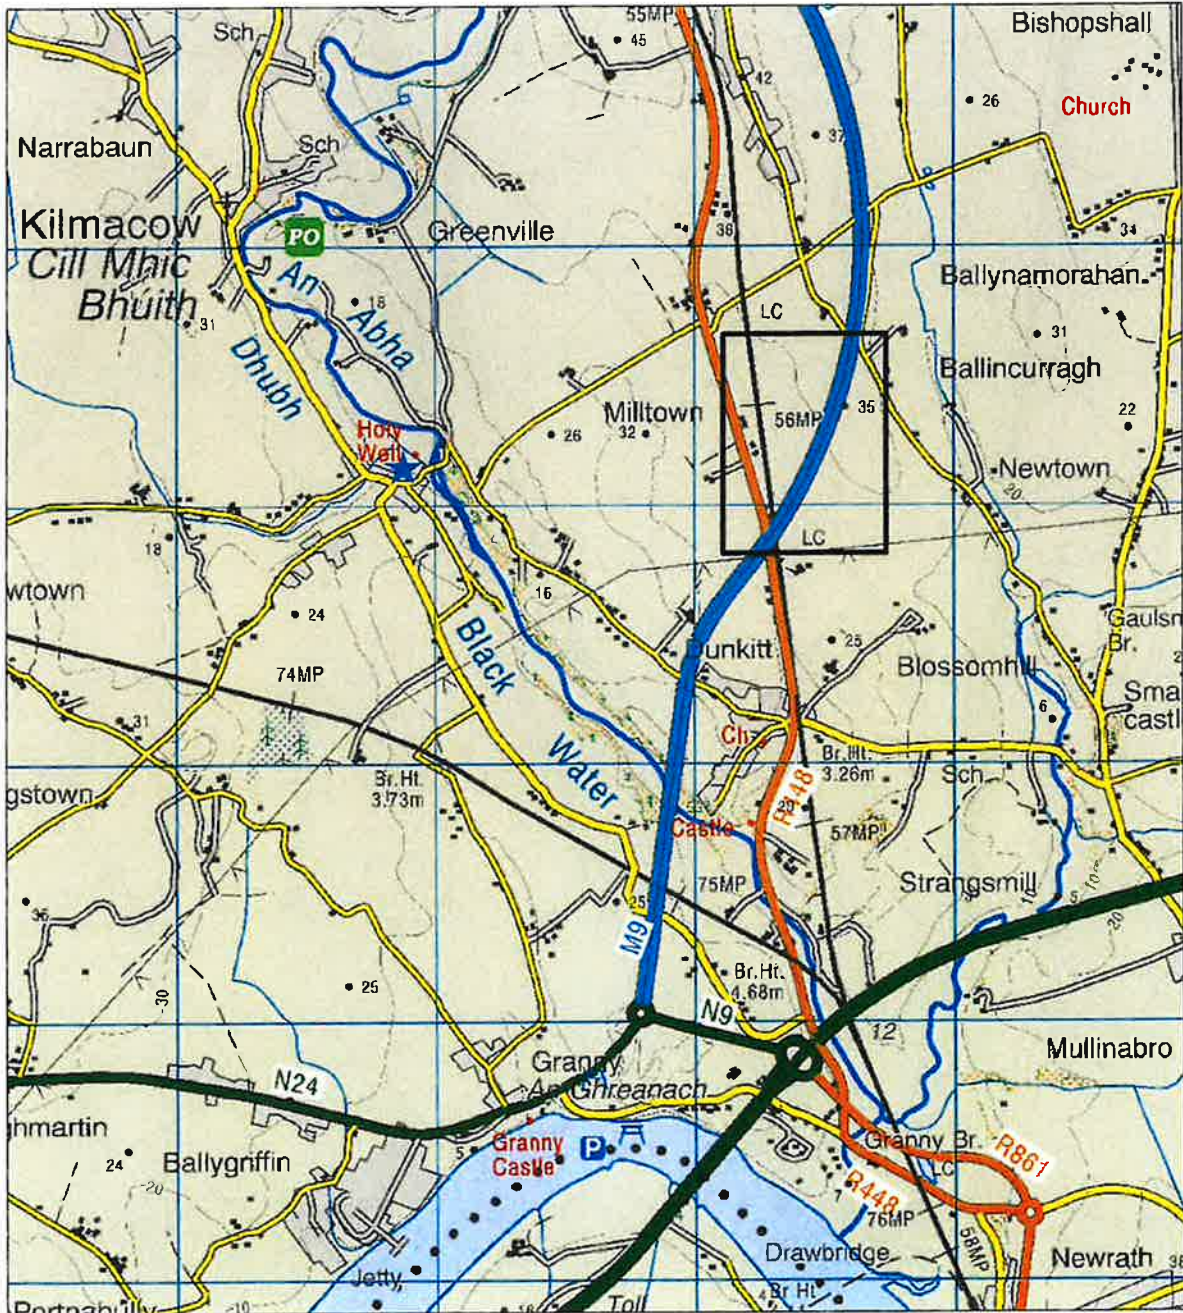

Land at Milltown, Kilmacow,
Co Kilkenny

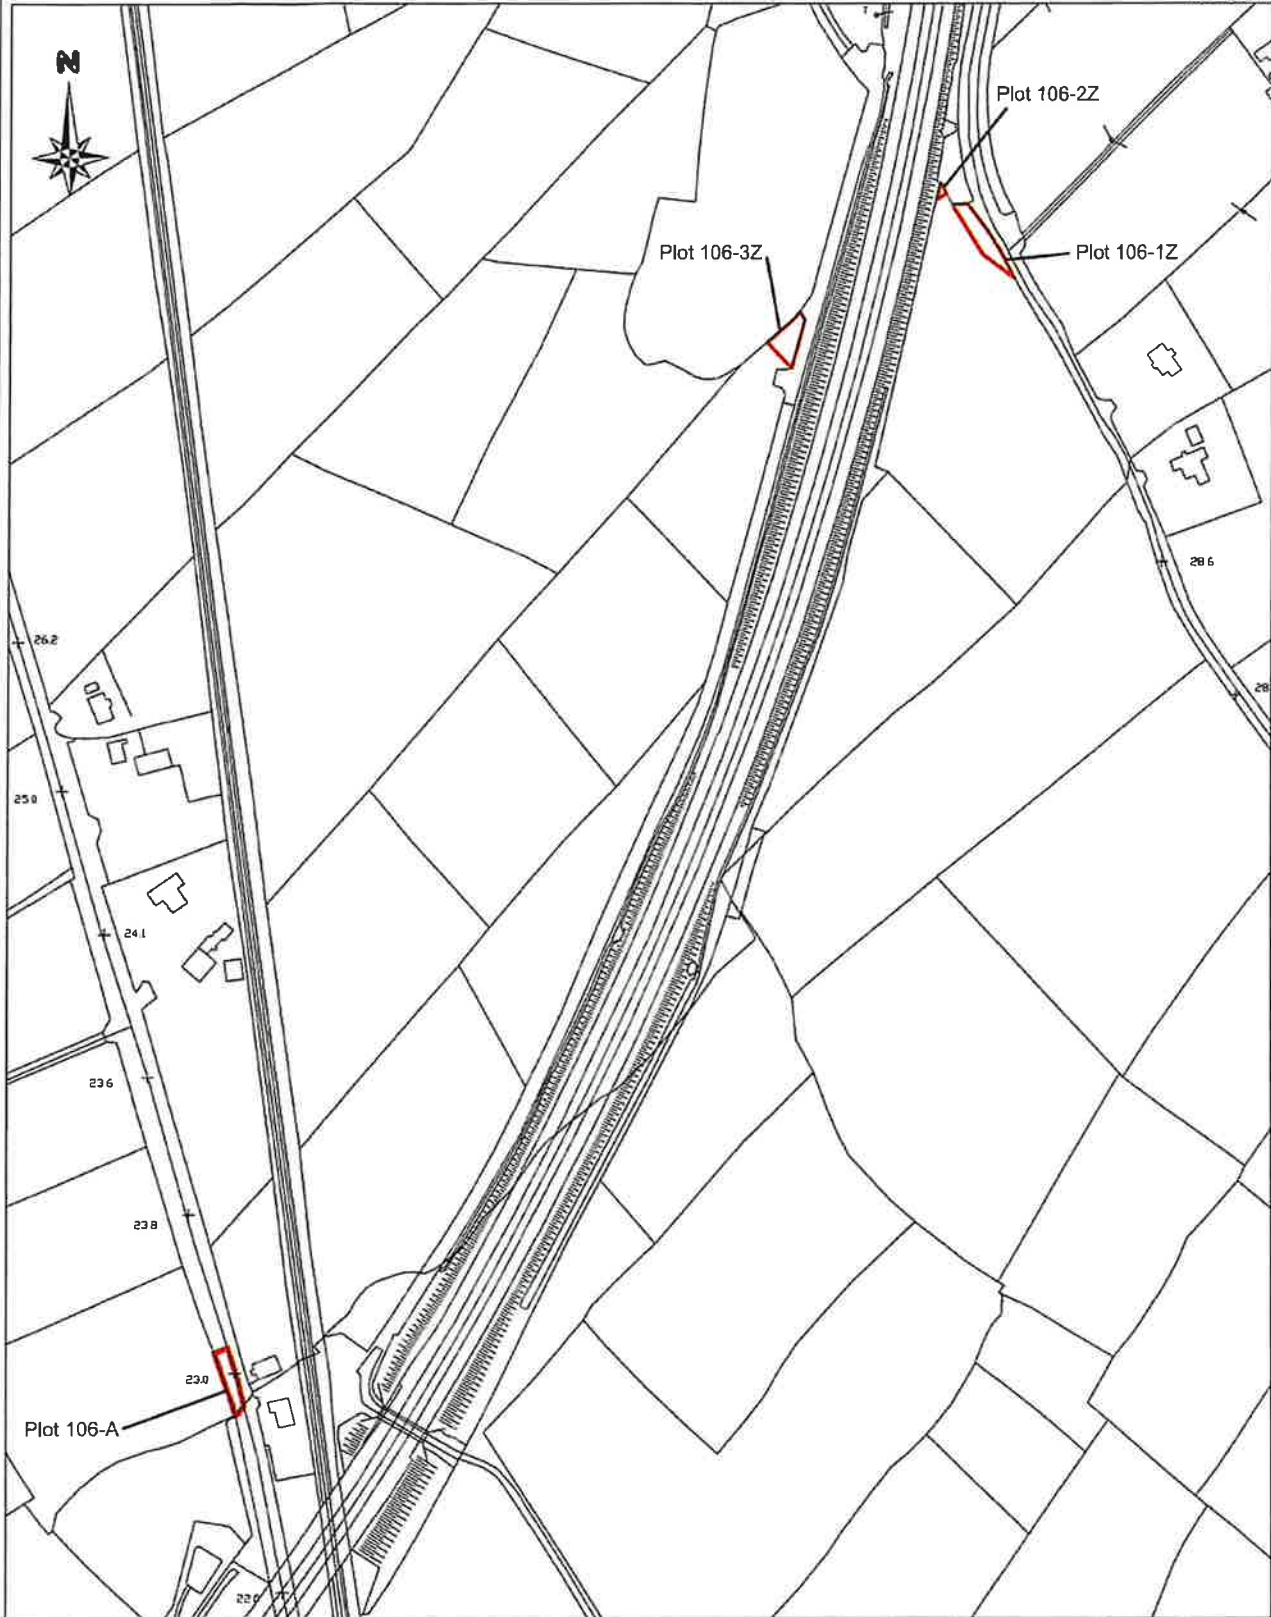

E658075.270, N616902.995

Plot	Area(ha)	Type	Townland	County	Owner
106-1Z	0.0316	Agricultural	Miltown	Kilkenny	Kilkenny County Council (KK34313F)
106-2Z	0.0018	Agricultural	Miltown	Kilkenny	Kilkenny County Council (KK29937F)
106-3Z	0.0261	Agricultural	Miltown	Kilkenny	Kilkenny County Council (KK34313F)
106-A	0.0227	Roadbed	Miltown	Kilkenny	John Williams (KK34426F)



Rev	By	Date	Description
1	AM	27/4/23	Plot 106-A added

Ordnance Survey Licence Number
2023/27/CCMA/Kilkenny County Council

Project: M9 Motorway	
Component:	
Title: Land at Miltown	
Designed by: AM	File Name: 1-25(0) (at A3)
Drawn by: AM	Scale: 1:250 (at A3)
Checked by: AM	Date: Apr 2023
Drawing No. M9-CPO/106-1B	