


LEGEND:

EXISTING FOUL SEWER	EX-FW
EXISTING SURFACE WATER	EX-SW
EXISTING WATERMAIN	EX-WM
EXISTING COMBINED SEWER	EX-CS
EXISTING TELECOM	EX-TEL
EXISTING ESB	EX-ESB
EXISTING GAS LINE	EX-GAS
EXISTING PUBLIC LIGHTING	EX-PL
EXISTING UNKNOWN	UN

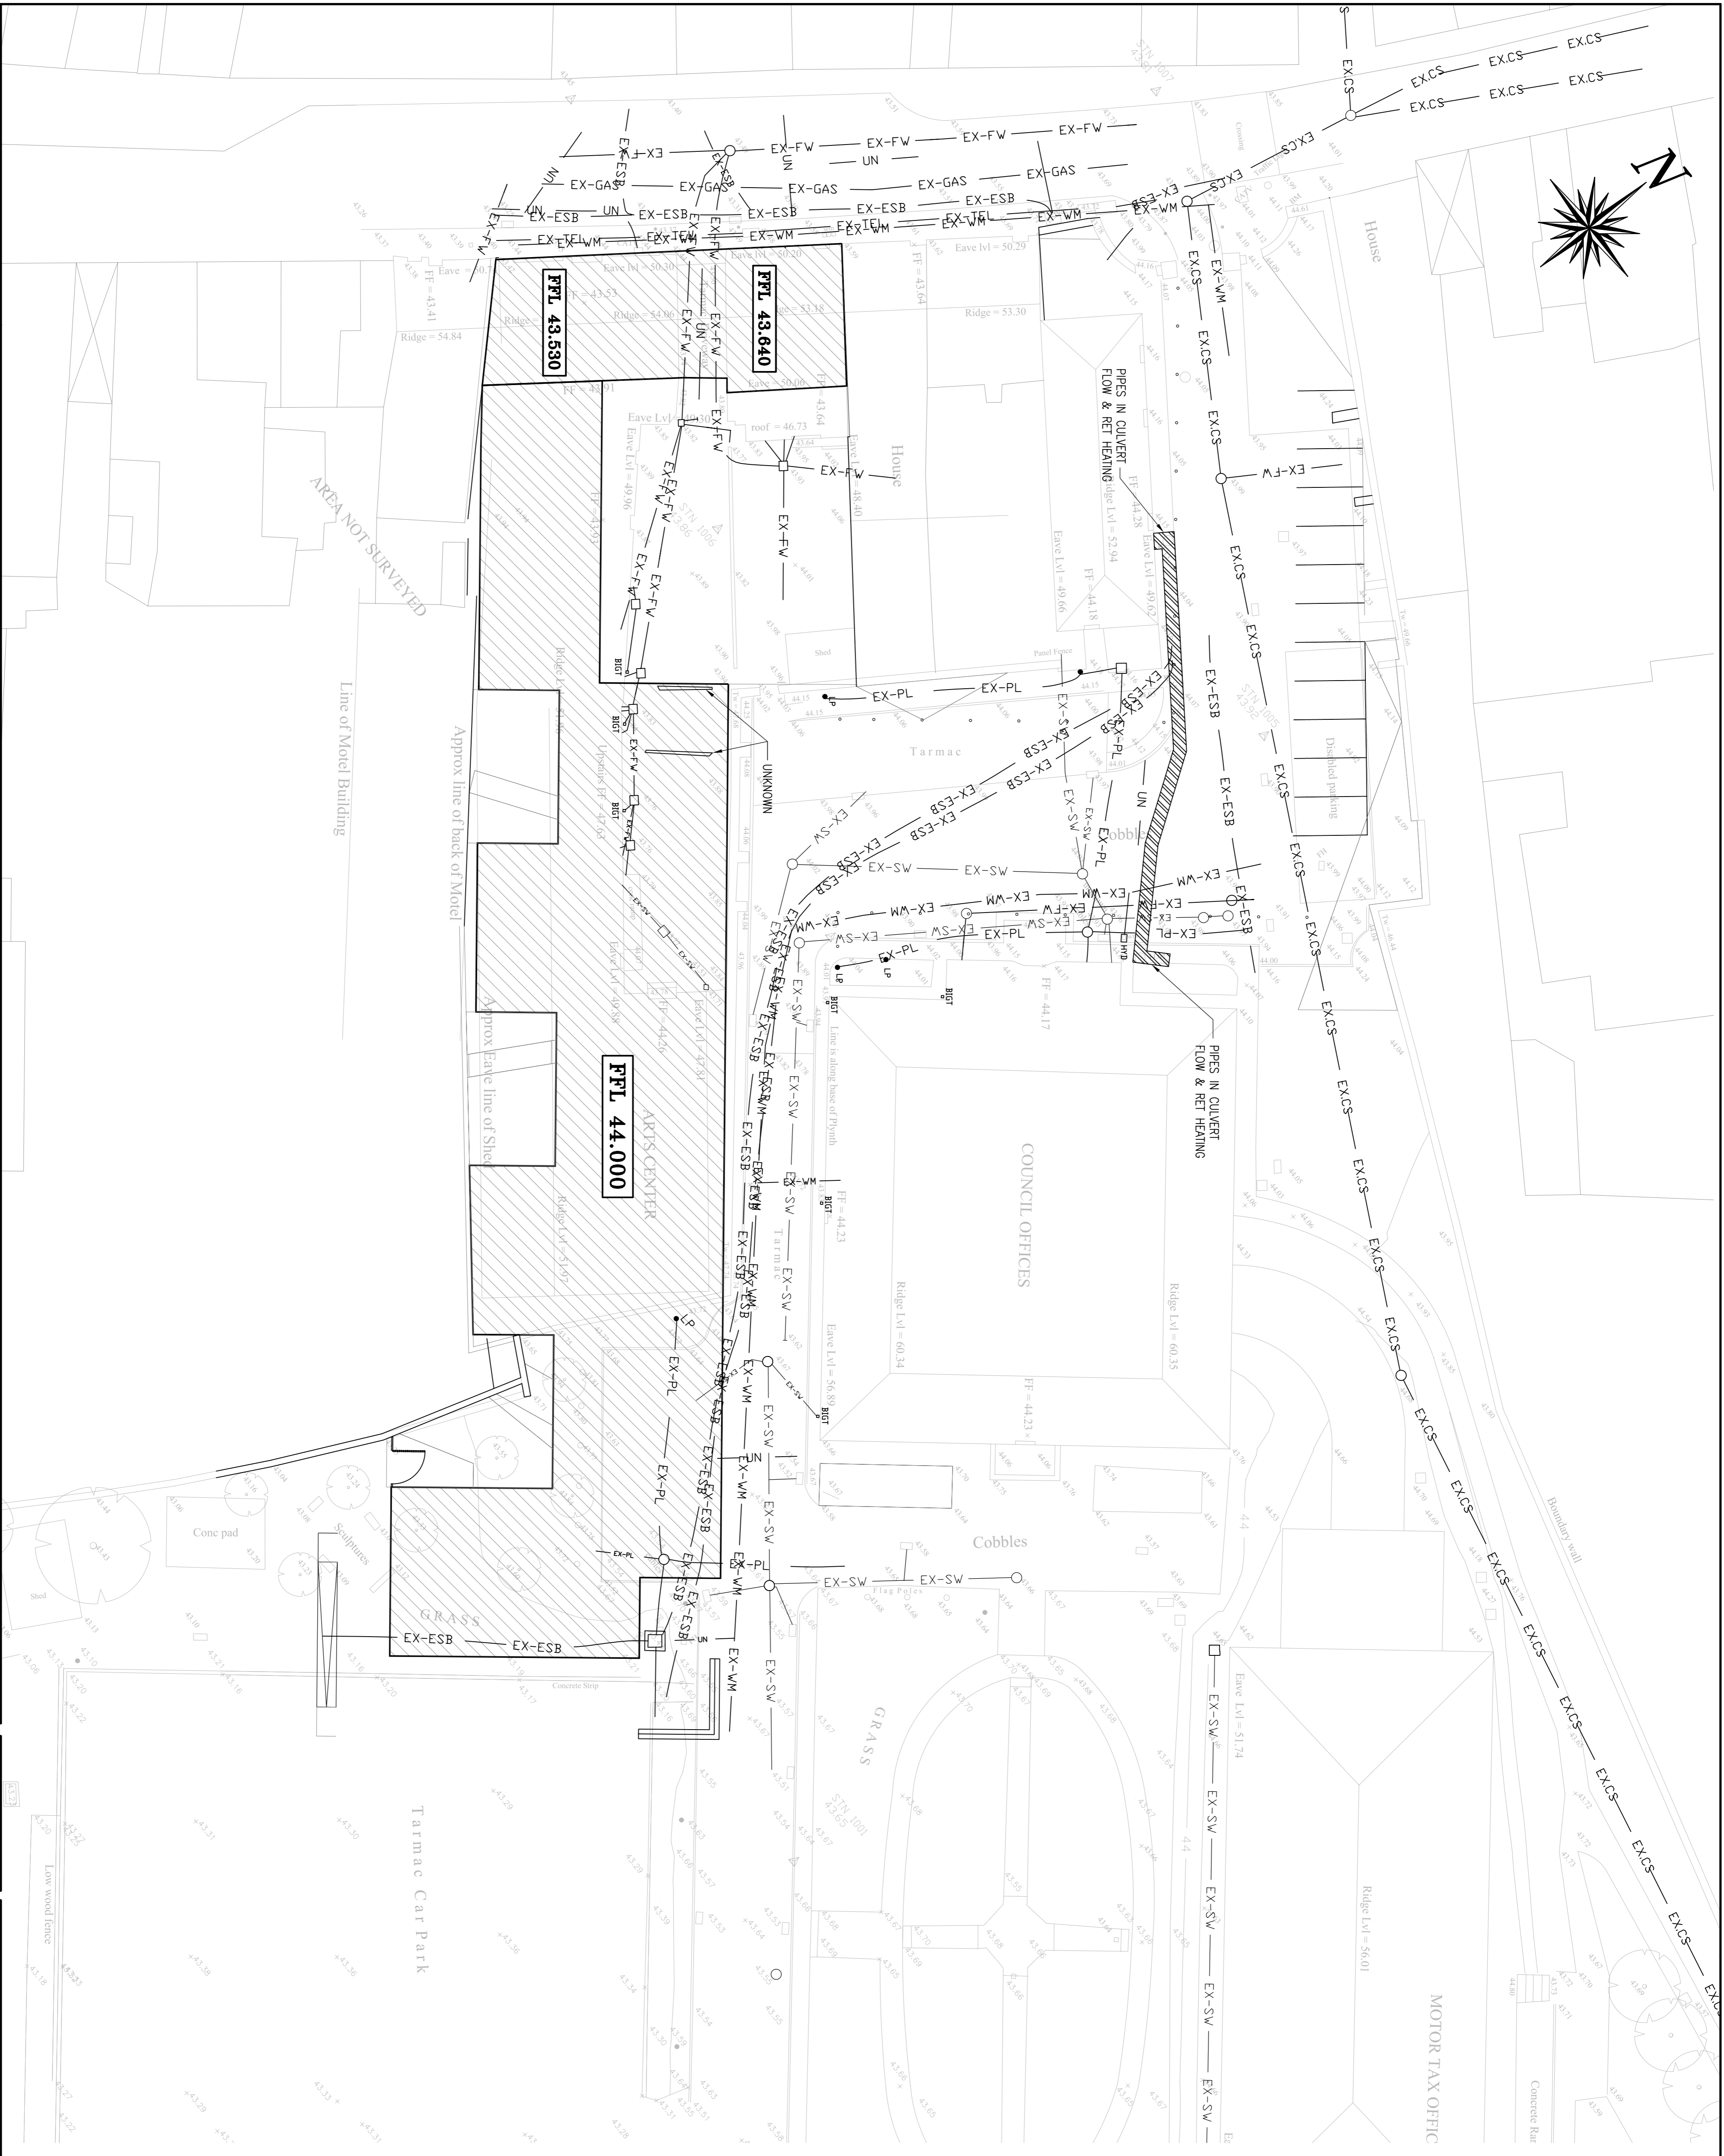

Punch Consulting Engineers
 All drawings are the property of the Consultants and must not be reproduced without their written consent.
 Consultants to be informed immediately of any discrepancies before work proceeds.

Rev.	Amendment	By	Date	Rev.	Amendment	By	Date
PL0	ISSUED FOR PLANNING	JR	06-03-2013				

Client:
KILKENNY COUNTY COUNCIL

Site:
KILKENNY CITY & COUNTY LIBRARY
 Title: **EXISTING SERVICES**

Project:
PUNCH consulting engineers
 Dublin
 Limerick
 Cork

Scale @ A1: 1:200
 Date: MARCH 2012
 Drawing No: 112255-004
 Rev: PL0